



1 NEW 10FT CHAIN LINK FENCE DETAIL
Q904 SCALE: 1/4" = 1'-0"

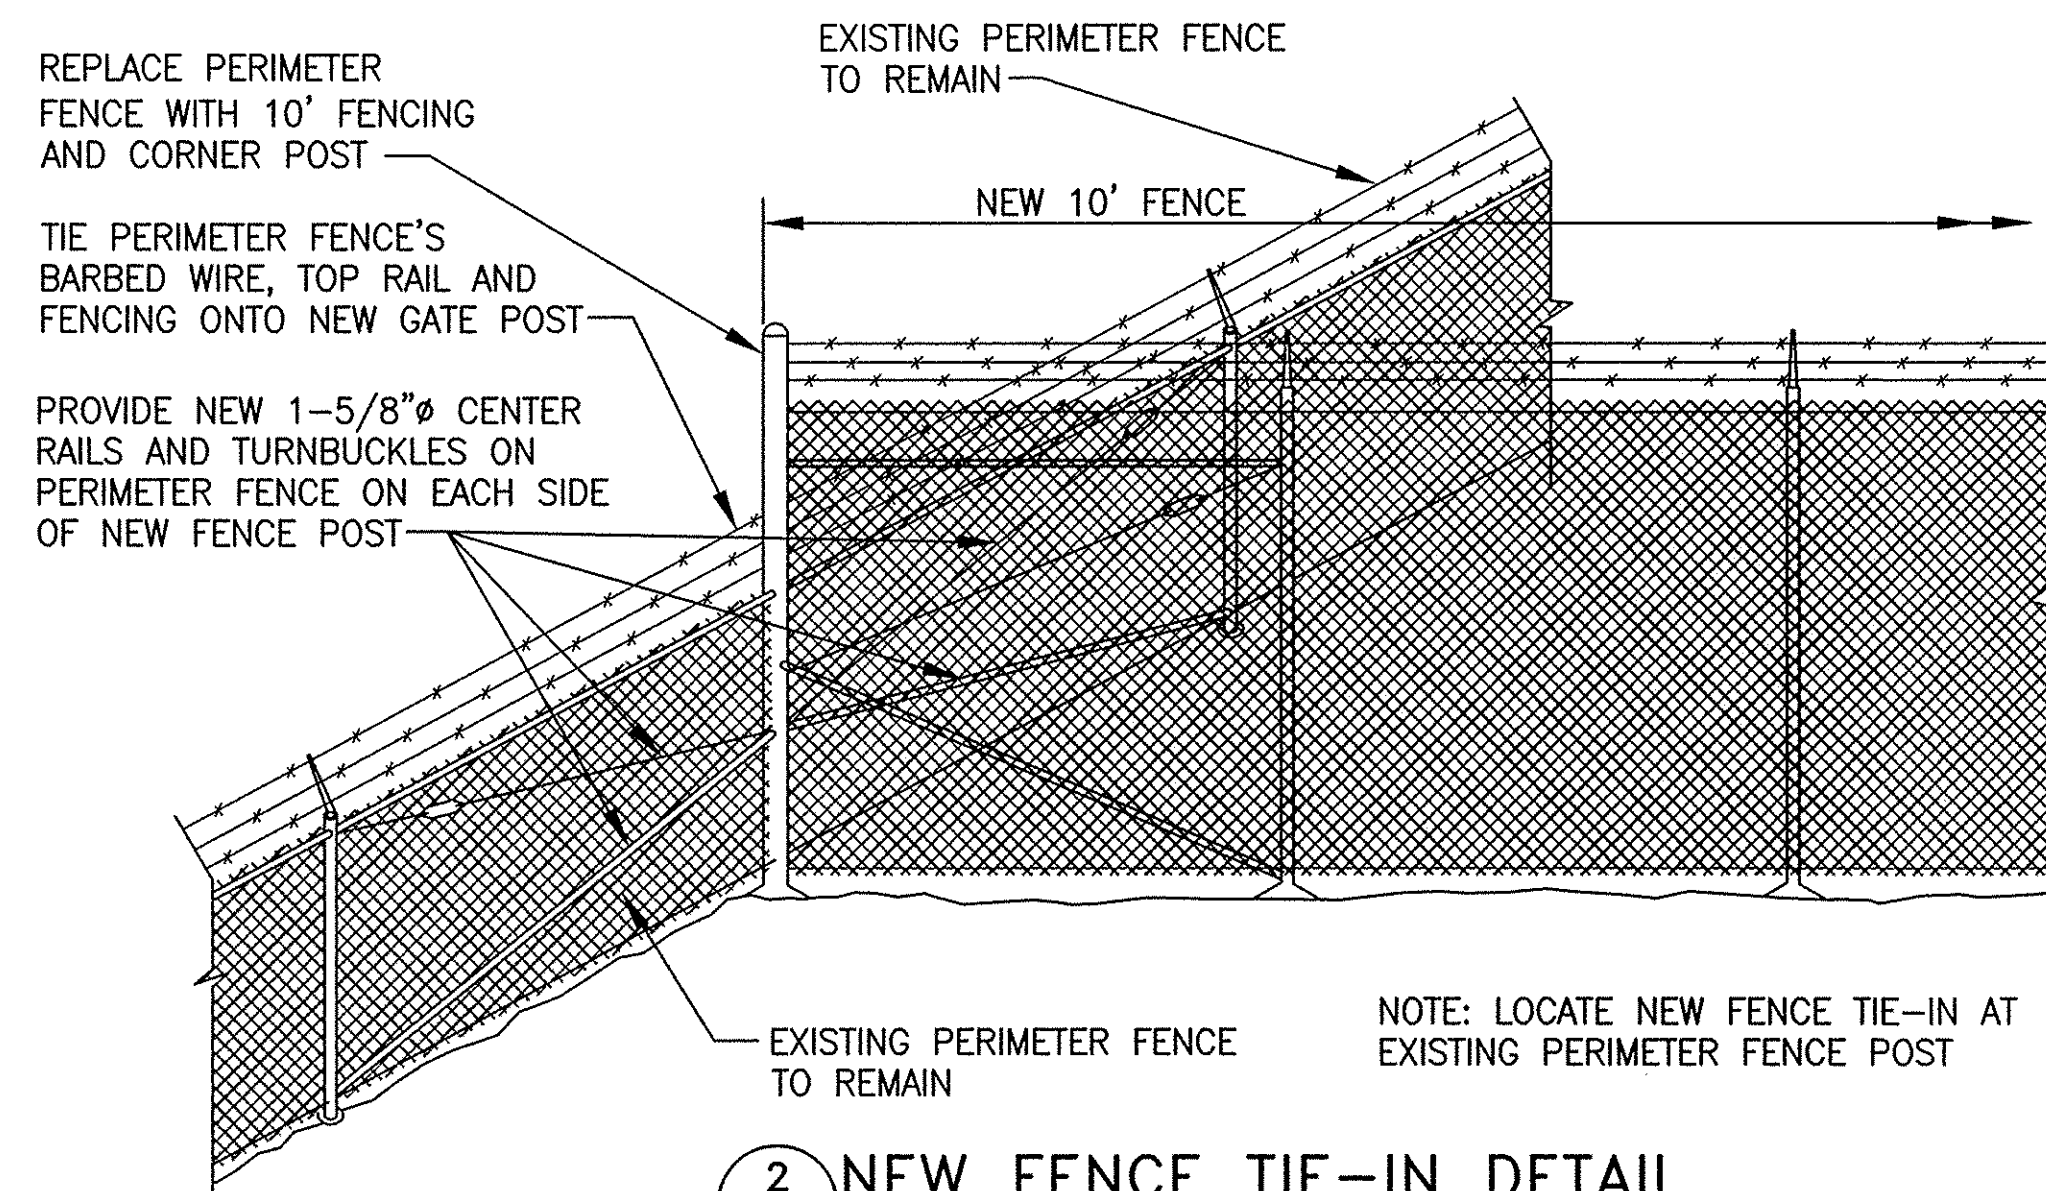


2 NEW FENCE TIE-IN DETAIL
Q904 SCALE: 1/4" = 1'-0"


FENCE POST SIZING SCHEDULE			
FENCE TYPE	10 ft HIGH FENCE		
POST USE	SHAPE	SIZE	DEPTH (INTO GND.)
TOP RAIL CENTER (MID) RAIL	PIPE Ø	1 5/8"	N/A
LINE POSTS	"C" SECTION	2.25"x2.25"	4'
LINE POST ON EACH SIDE OF CORNER, GATE OR TERMINAL POST	PIPE Ø	3"	4'
CORNER POSTS AND TERMINAL (END) POSTS	PIPE Ø	4"	5'
GATE POSTS	PIPE Ø	4"	5'

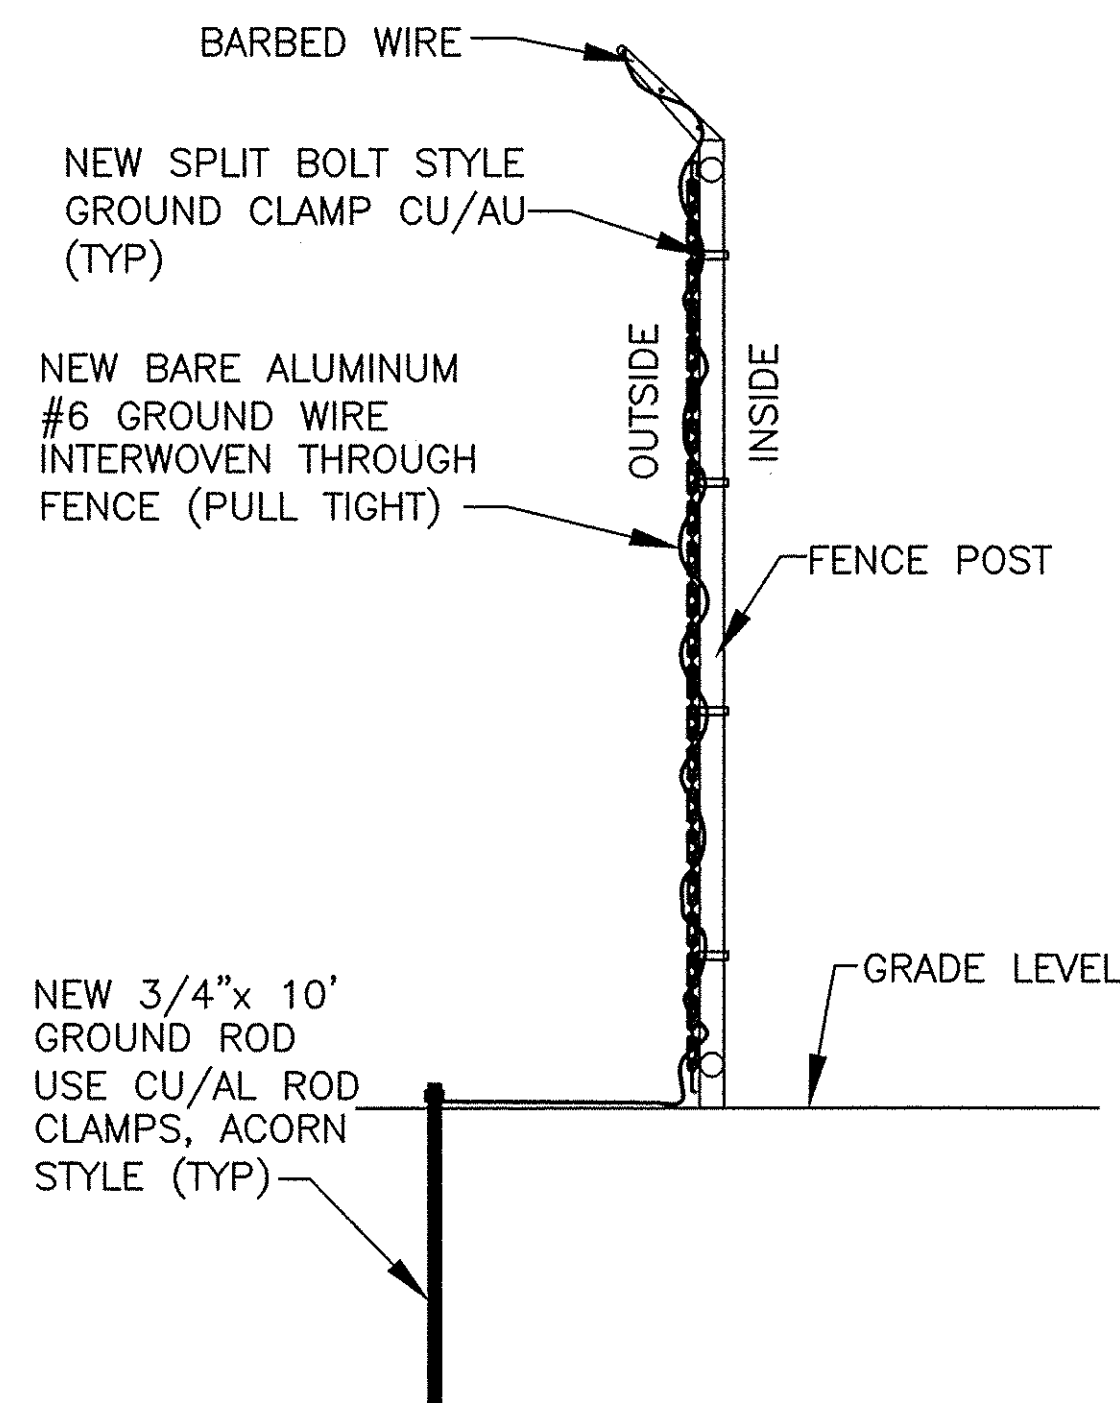


NOTE: INSTALL EVERY 500'
3 FENCE GROUNDING
Q904 SCALE: NTS

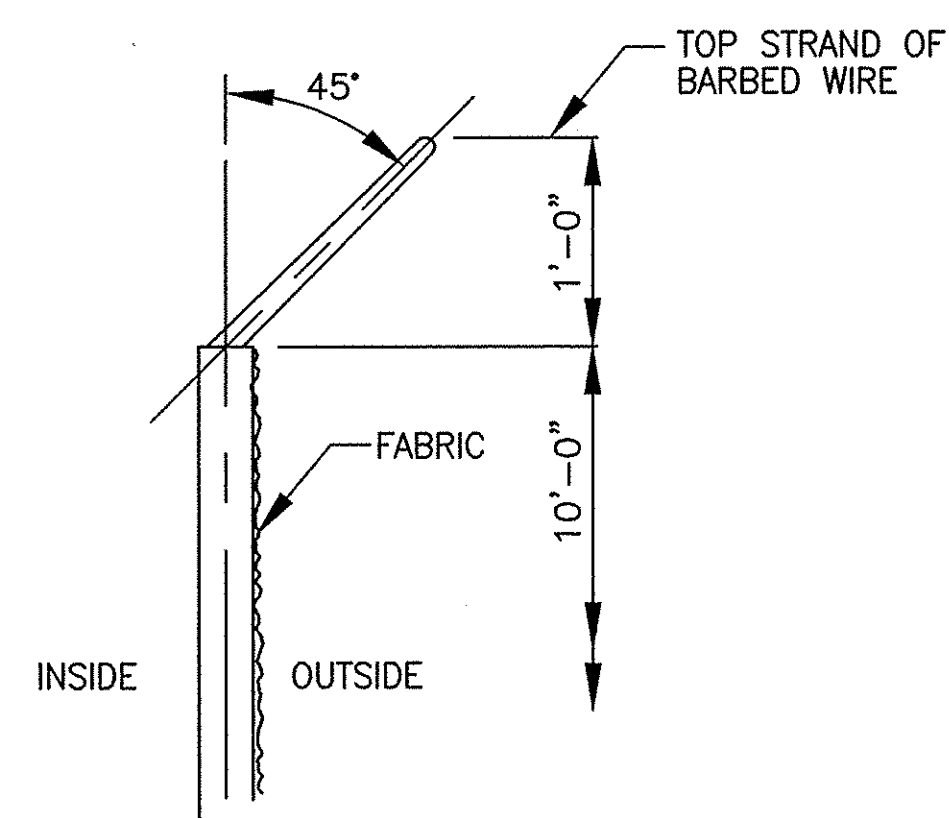

4 BARBED WIRE DETAIL
Q904 SCALE: NTS

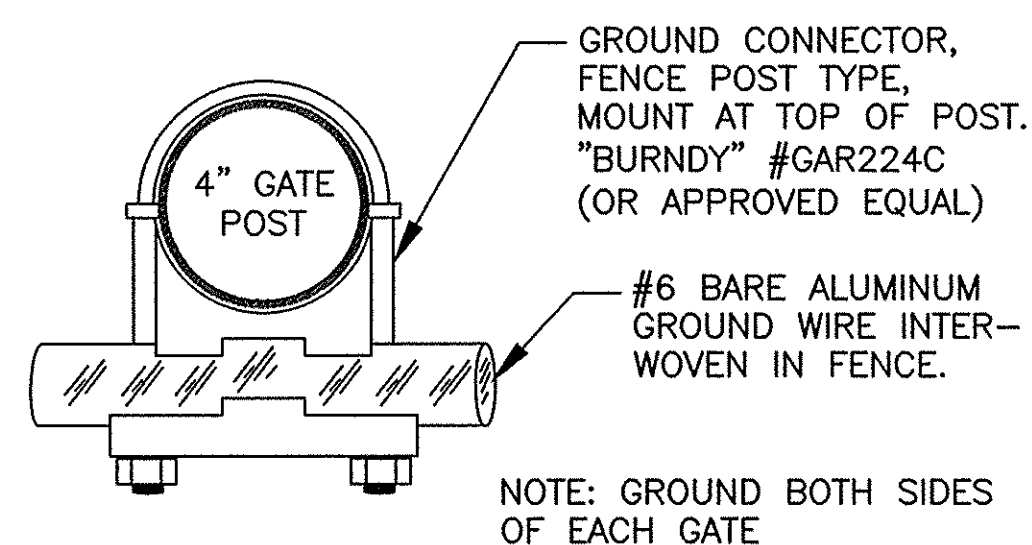

5 GROUNDING DETAIL
Q904 SCALE: NTS

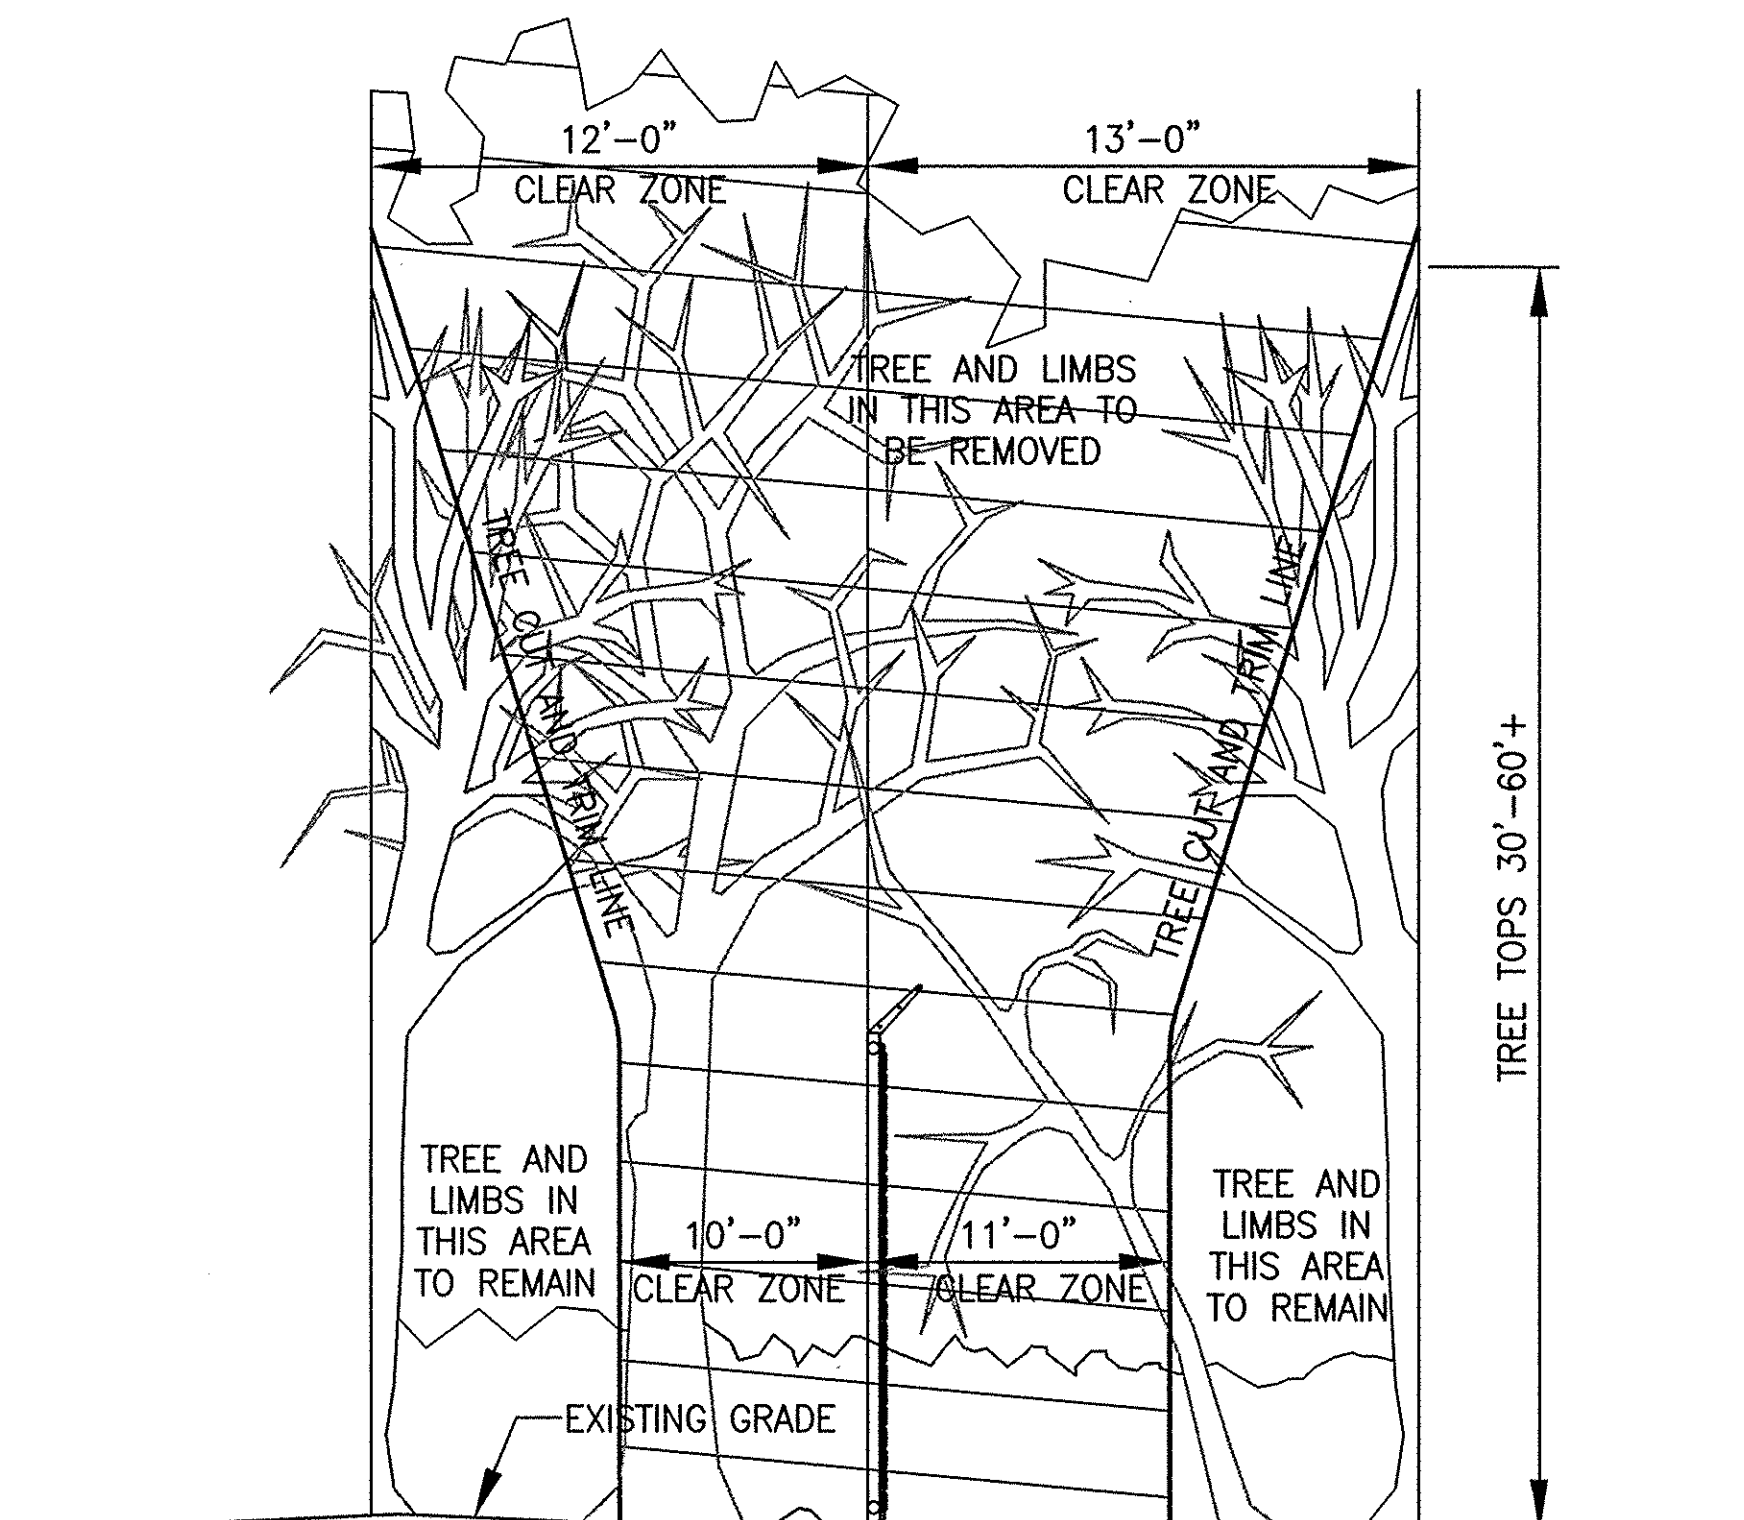

6 TREE CLEARING DETAIL
Q904 SCALE: NTS

REV	DATE	DESCRIPTION	CHECK	APPR'D
UNITED STATES DEPARTMENT OF TRANSPORTATION FEDERAL AVIATION ADMINISTRATION WILLIAM J. HUGHES TECHNICAL CENTER ATLANTIC CITY INT'L AIRPORT, N.J. 08405				
REPLACEMENT OF OUTBOUND GATES				315
FENCE DETAILS				
REVIEWED BY	SUBMITTED BY	DATE	APPROVED BY	DATE
	Pete Saraceni	3/26/07	Dave Dando	3/26/07
DESIGN: WOLFEJ	ISSUED BY:	DATE: 03/08/07	JCN:	
DRAWN: FOSTER J	FACILITY SERVICES & ENGINEERING DIVISION	DRAWING NO.	SHEET #	
CHECK:		135999-Q904	7 OF 13	